





NORTH ELEVATION SCALE : 1/8" = 1'

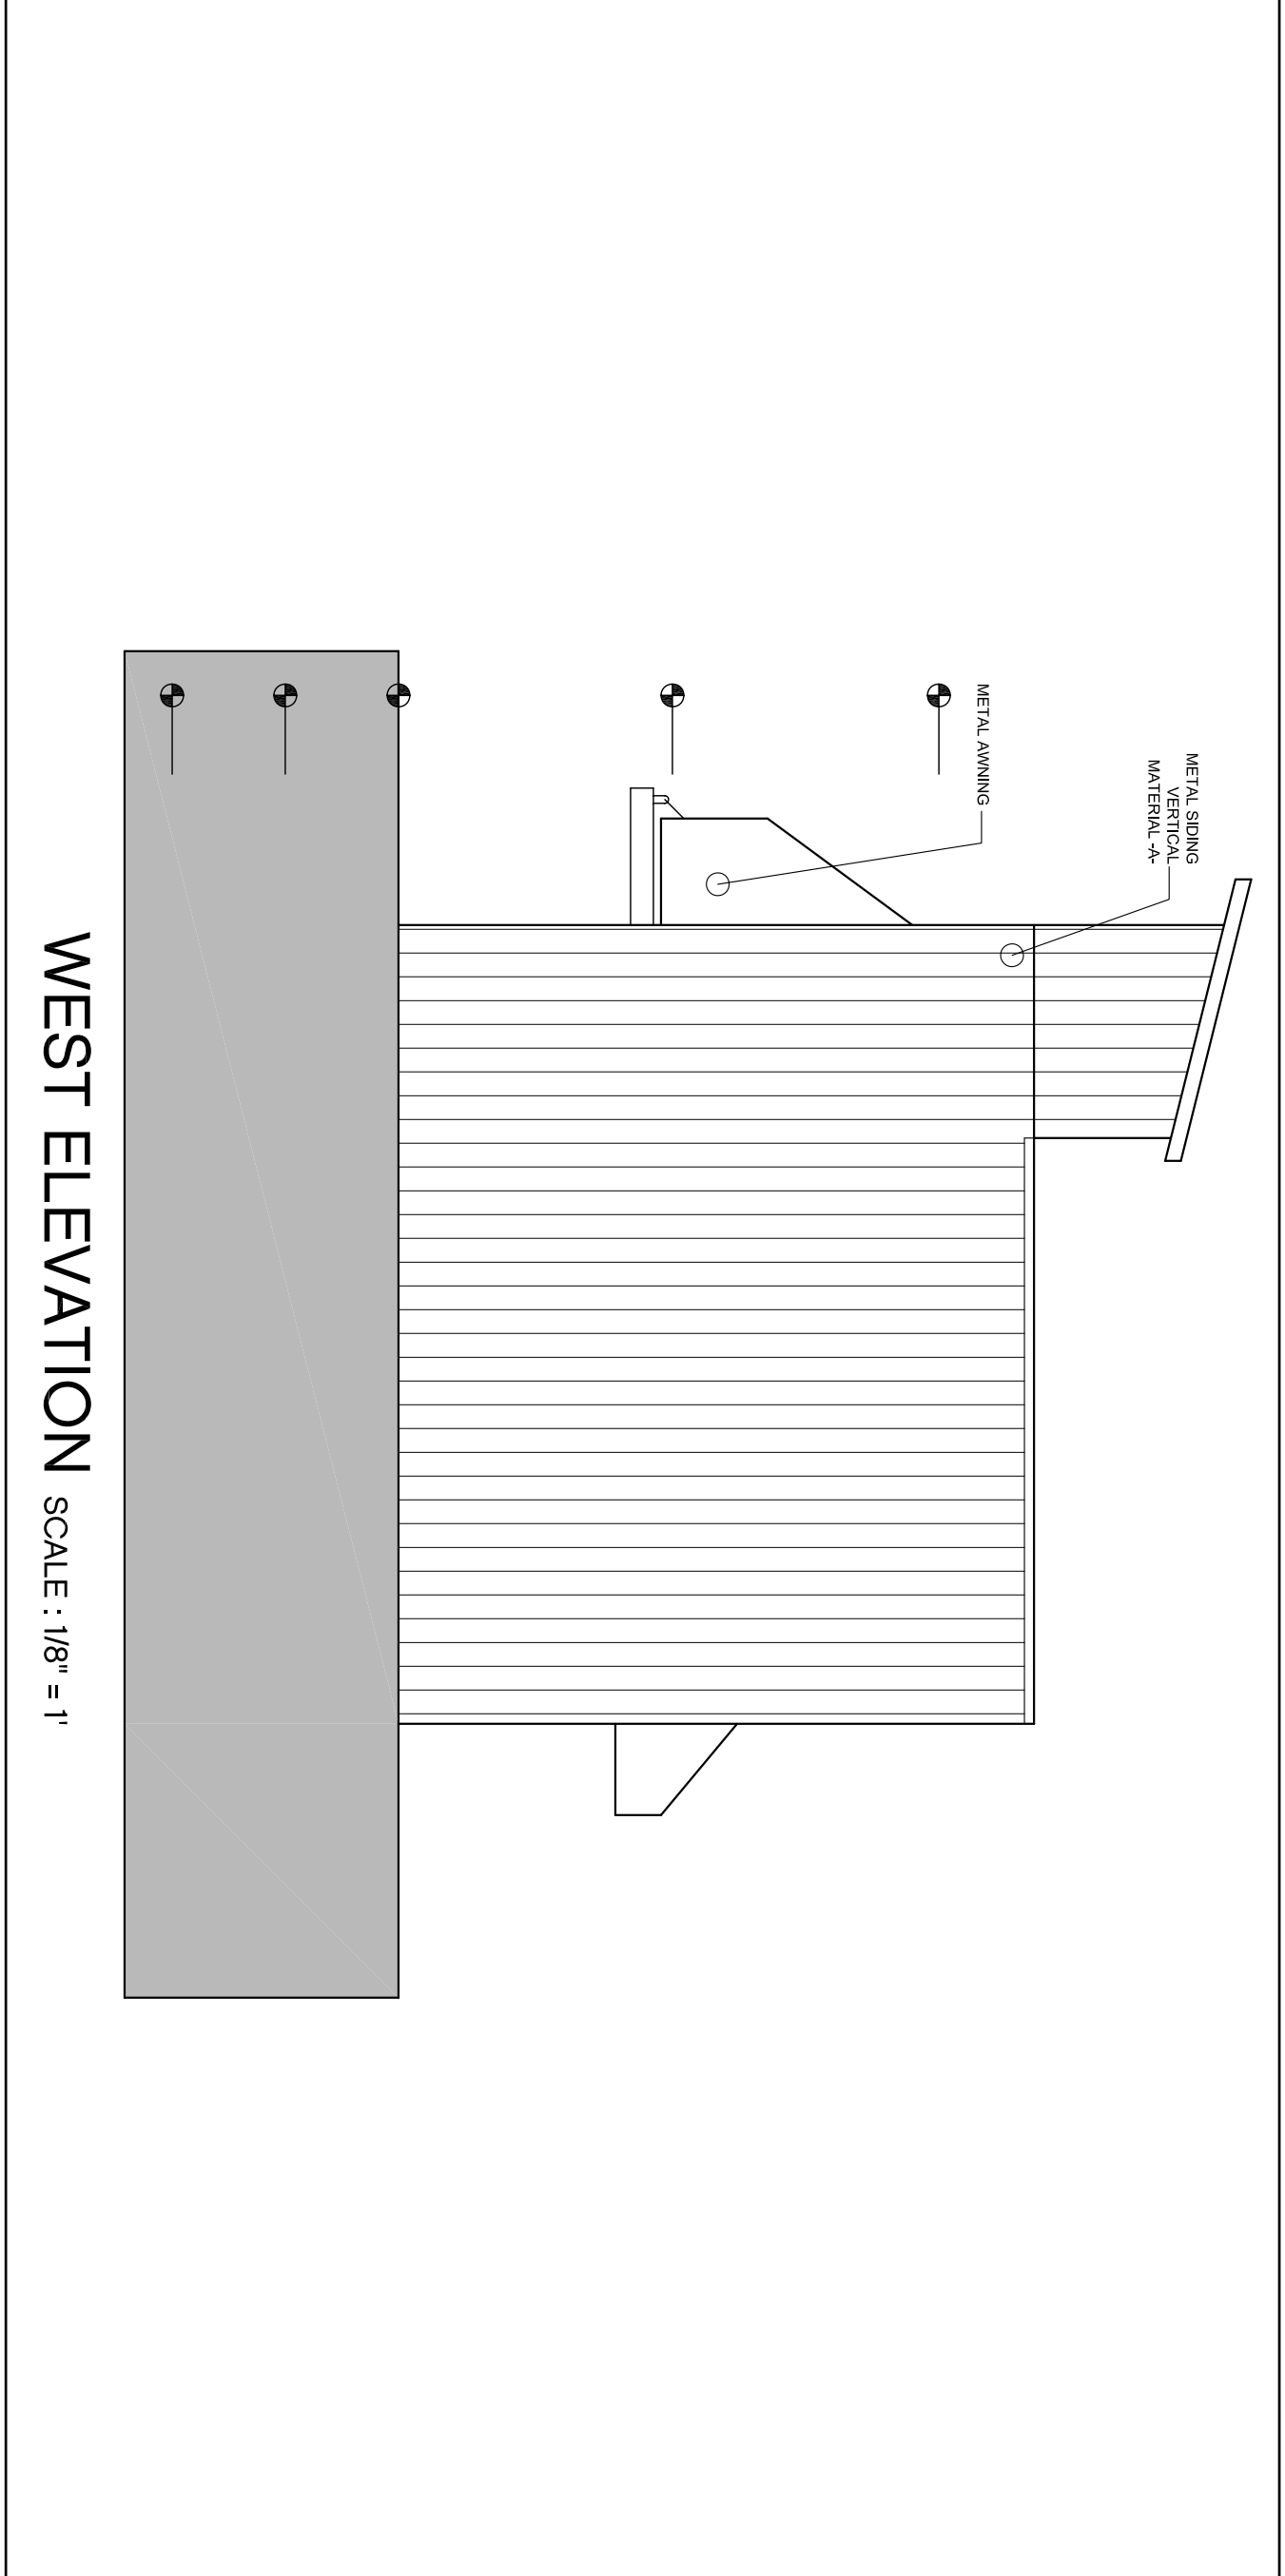

WEST ELEVATION SCALE : 1/8" = 1'



SOUTH ELEVATION SCALE : 1/8" = 1'

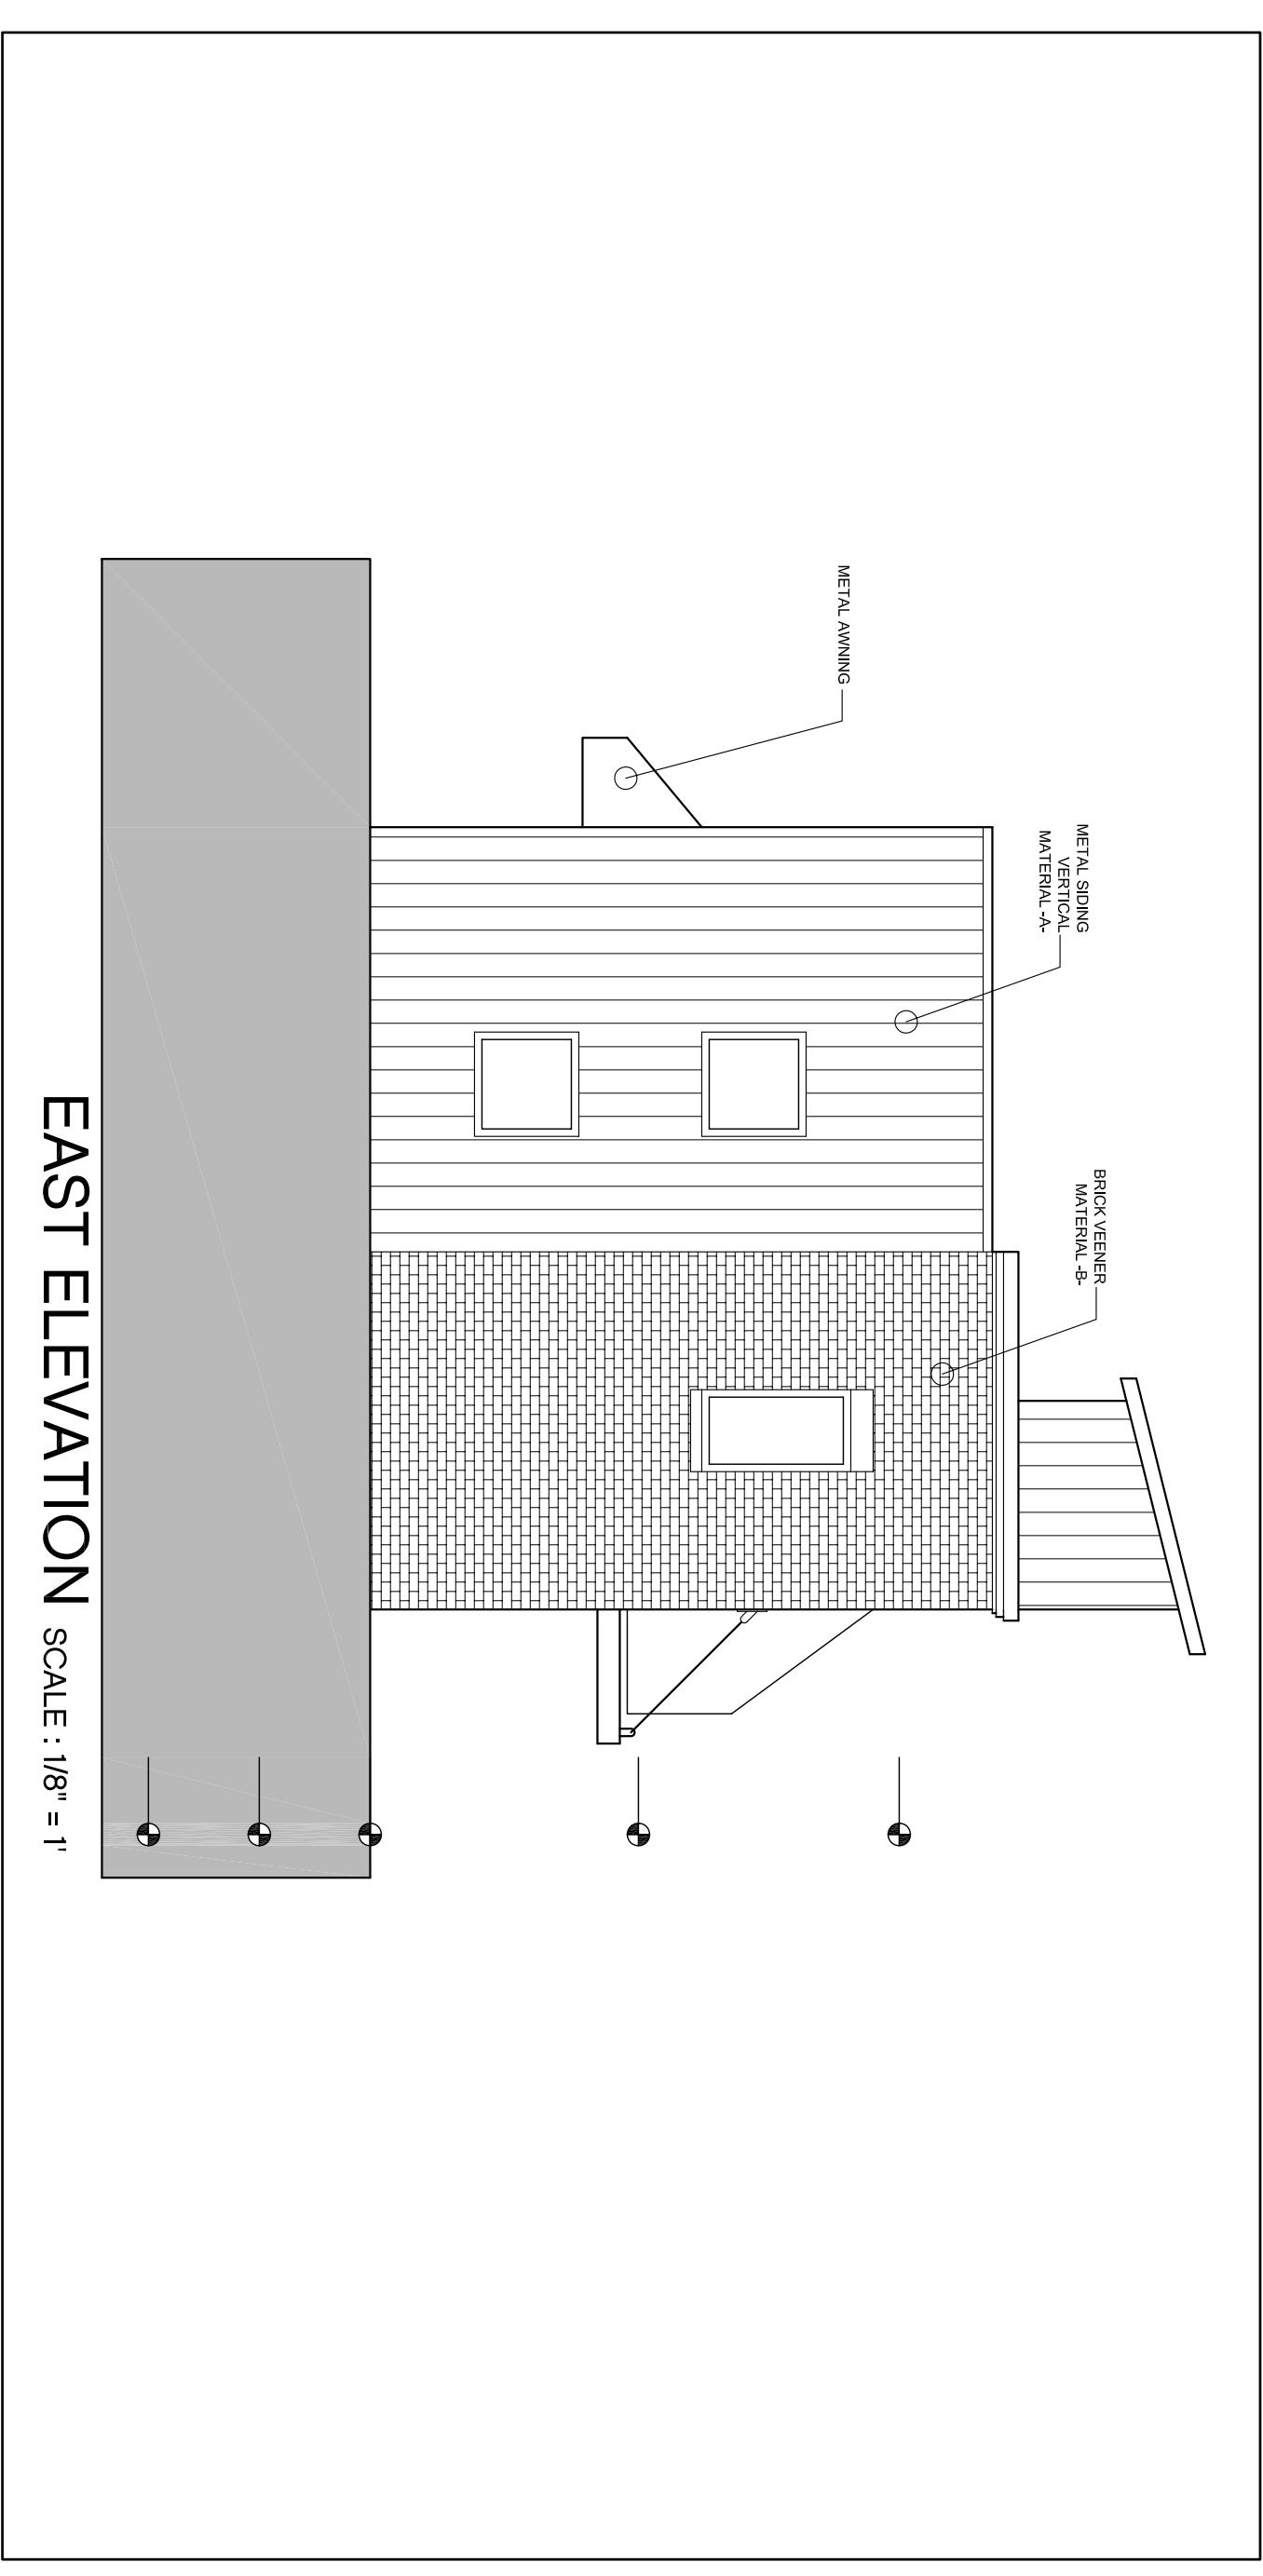

EAST ELEVATION SCALE : 1/8" = 1'

cotton building

LOCATION: Mill District Bozeman, MT
amendment to FSP #Z01562

DATE: 4-20-08
 DRAWN BY: EN

REVISION	DATE
△ CONCEPT	2-12-08
△ SCHEMATIC	X-XX-XX
△ DESIGN DEVELOPMENT	XX-XX-0X
△ PRICING SET	X-XX-0X
△ CONSTRUCTION DOCUMENT	X-XX-0X

design phase:
CONCEPT PLANS
FOR FSP. AMENDMENT
 NOT FOR CONSTRUCTION



THINKTANK
 DESIGN GROUP Inc.

600 N. WALLACE LOFT 3
 BOZEMAN, MT 59715

phone(406)-587-3628
 Fax (406)-587-4659
 E-MAIL : info@thinktankdesign.net