




**BASMENT LEVEL FLOOR PLAN**  
SCALE: 1/8" = 1'

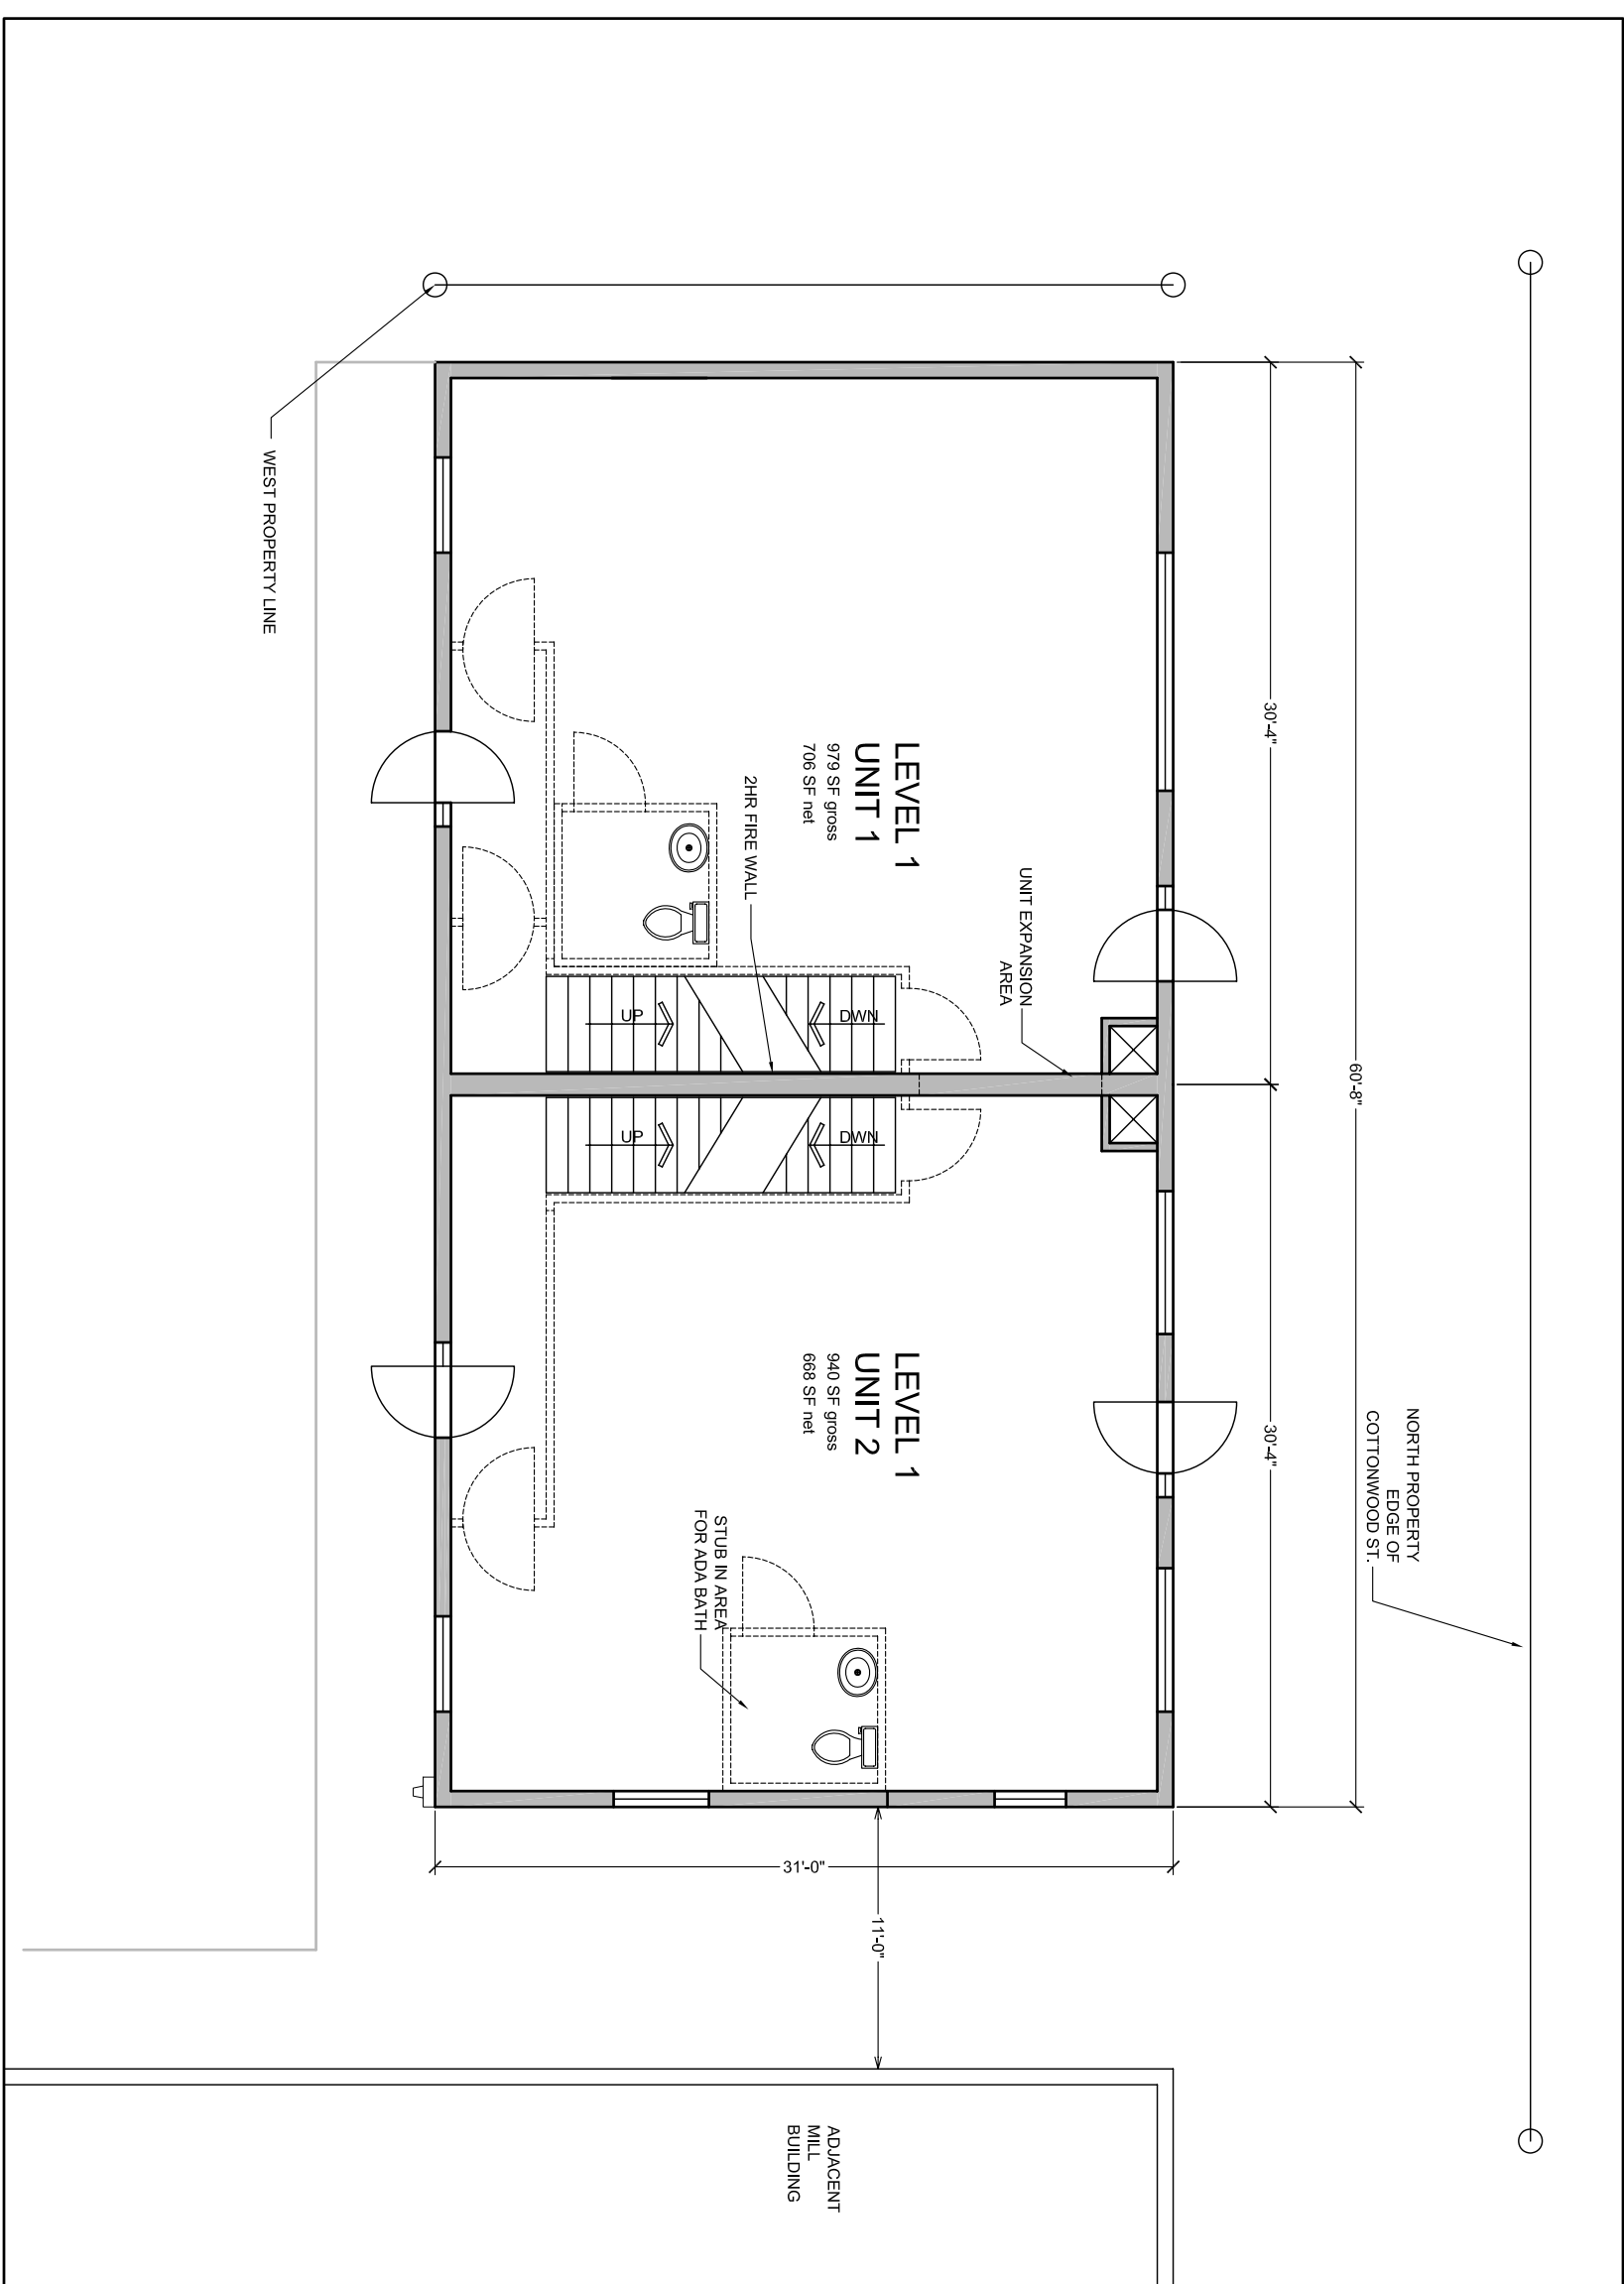

**LEVEL 1 FLOOR PLAN**  
SCALE: 1/8" = 1'

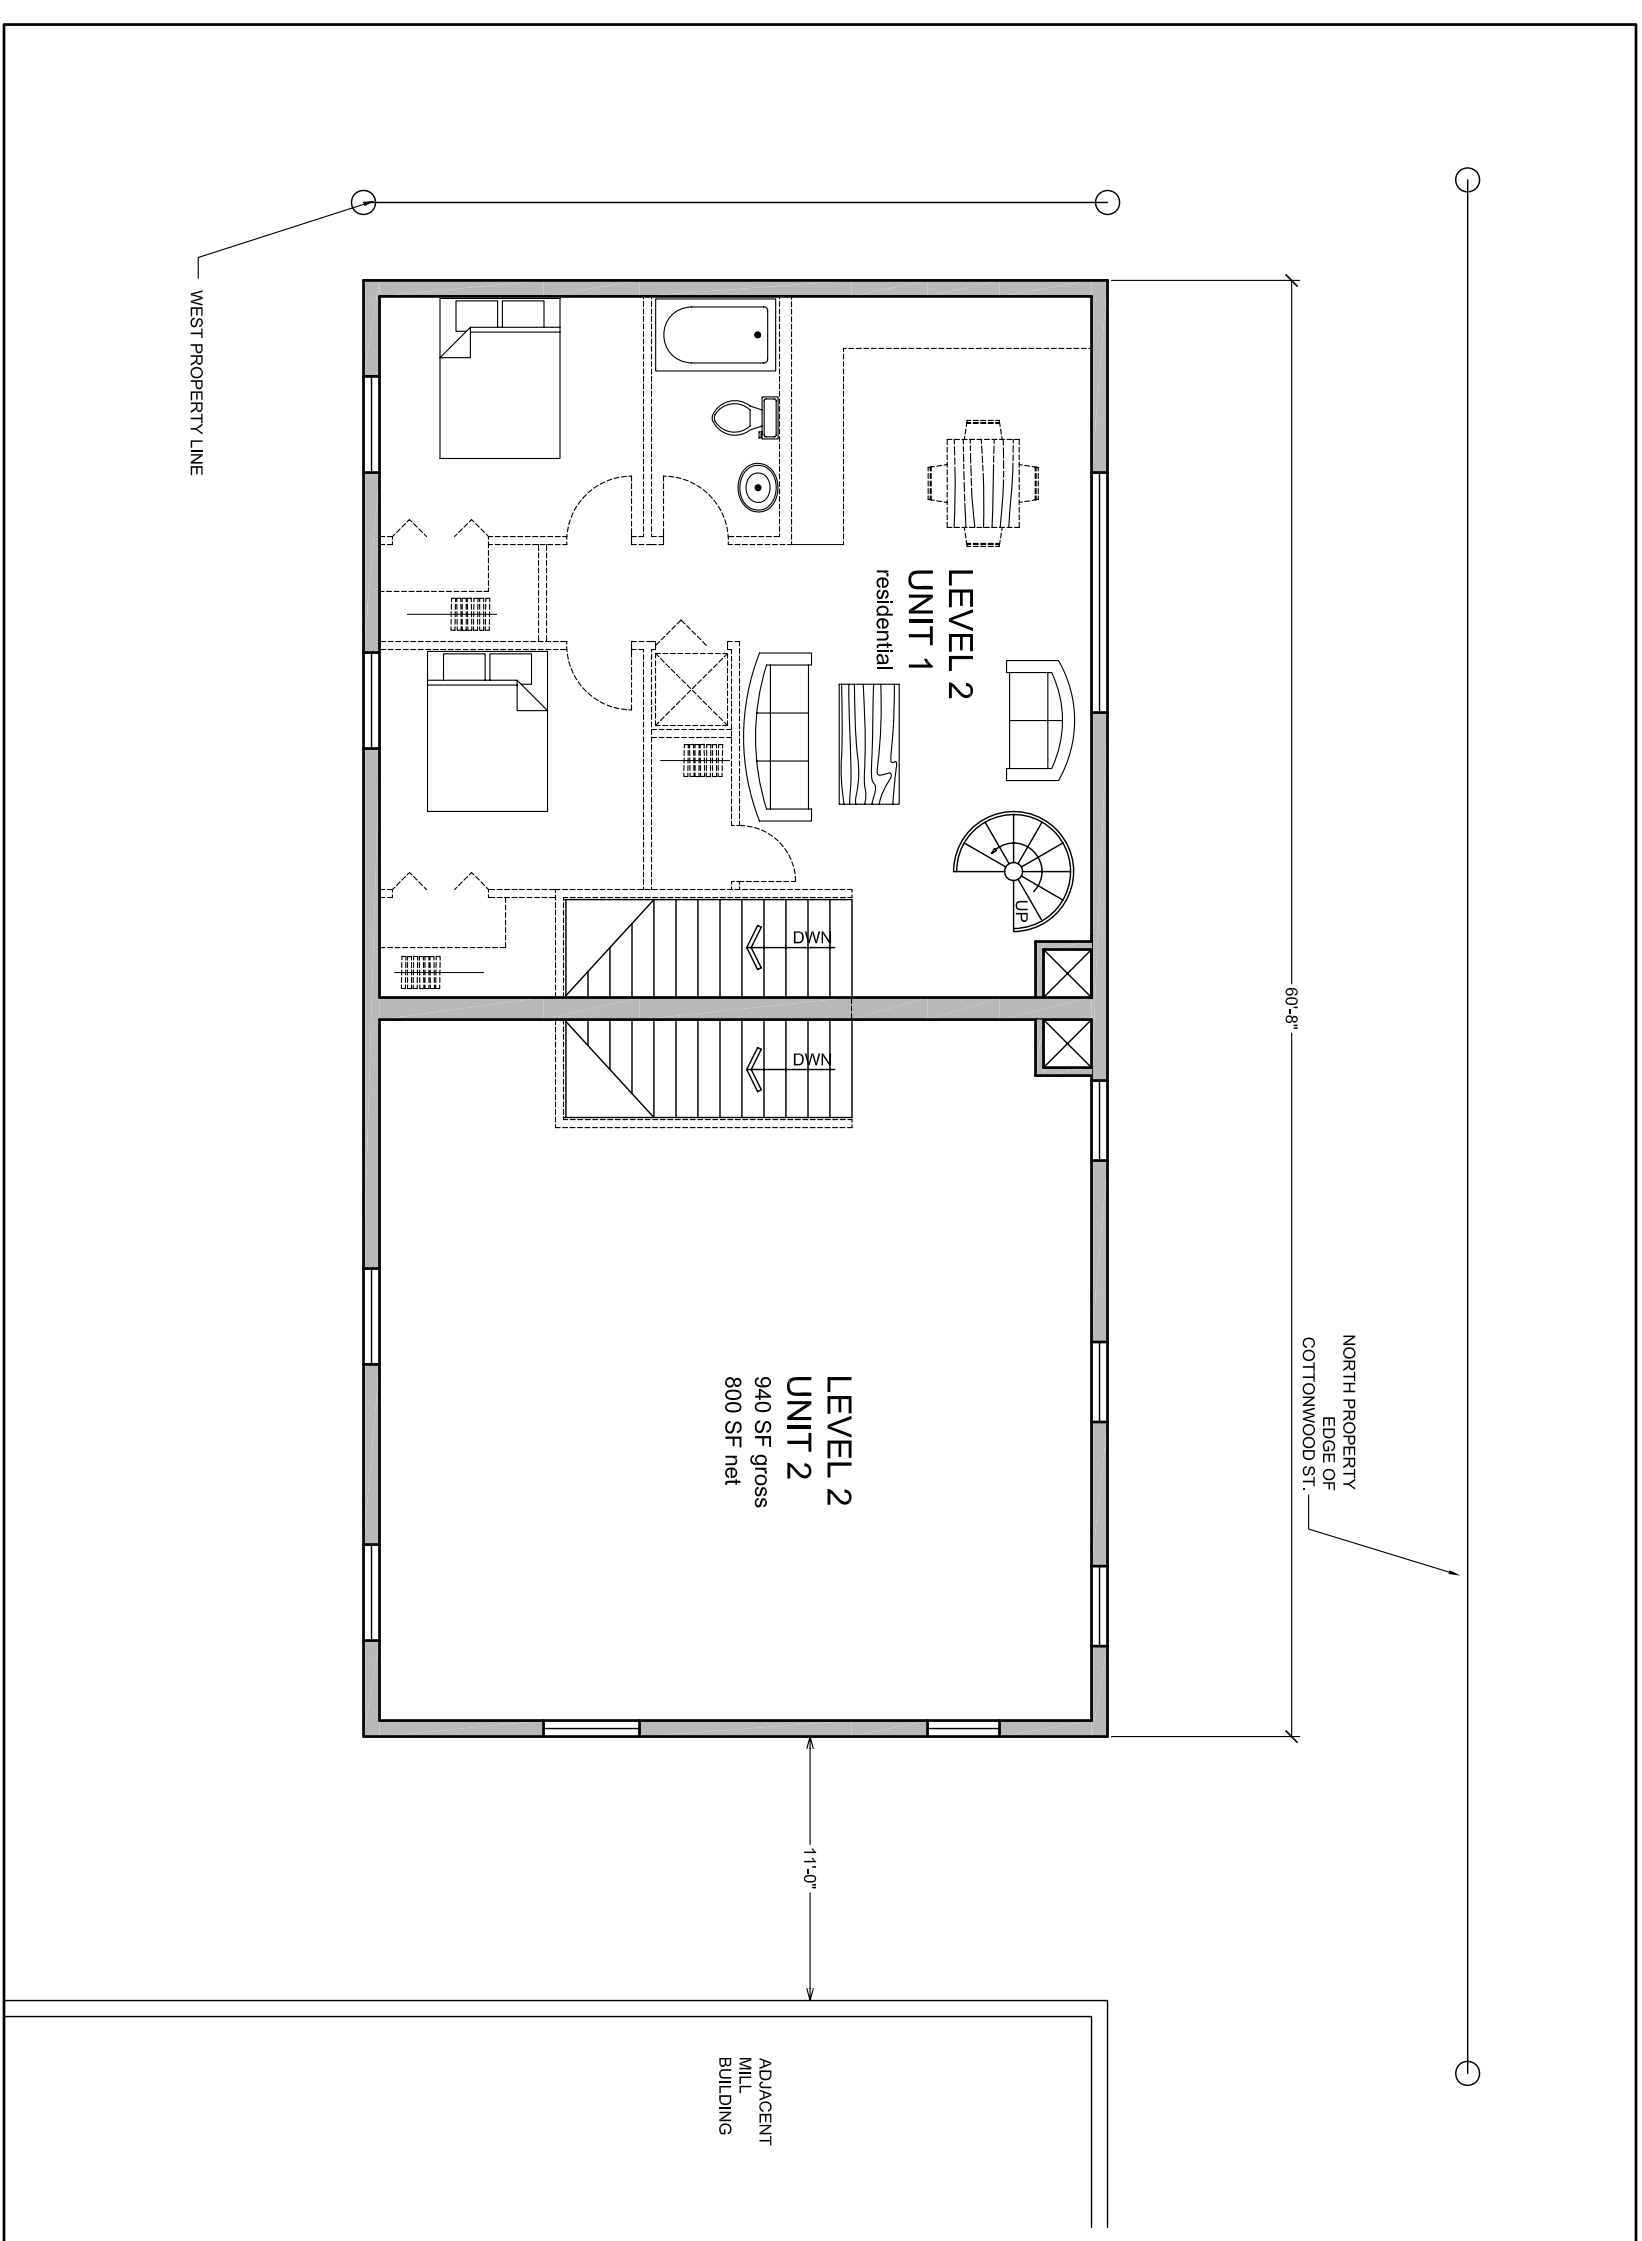

**LEVEL 2 FLOOR PLAN**  
SCALE: 1/8" = 1'

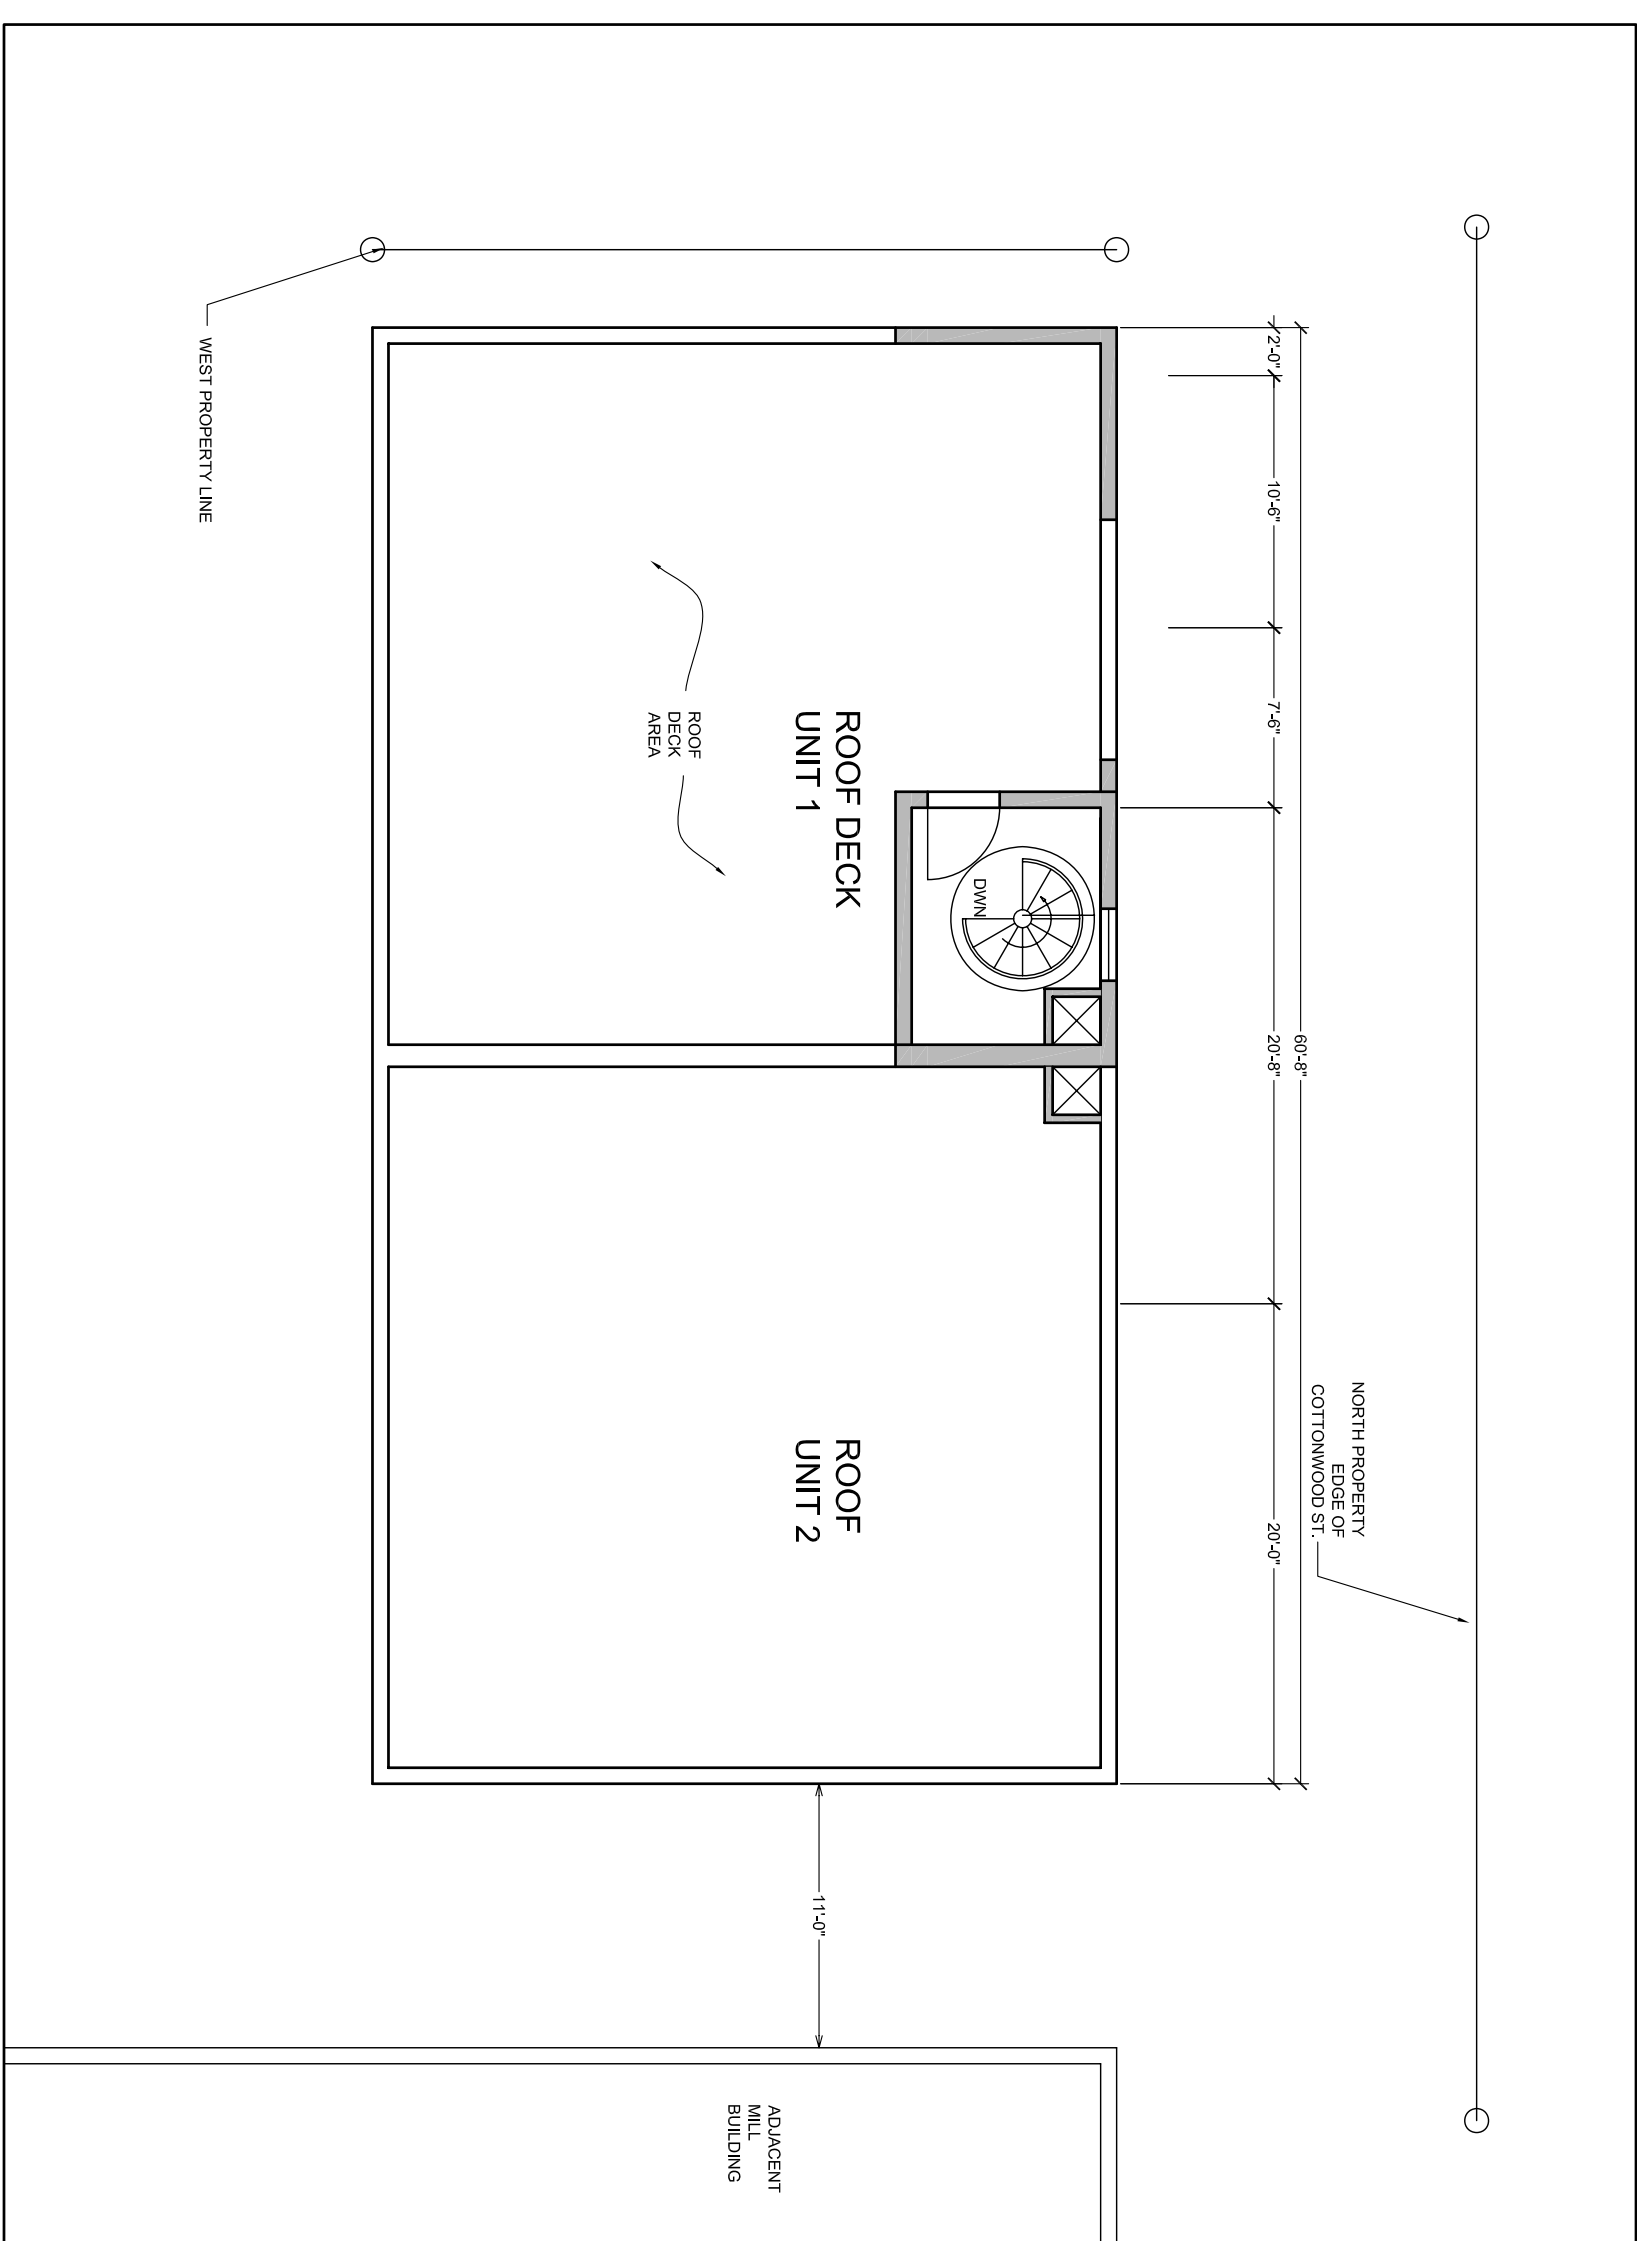

**LEVEL 3 FLOOR PLAN**  
SCALE: 1/8" = 1'

REVISION	DATE
△ CONCEPT	2-12-08
△ SCHEMATIC	X-XX-XX
△ DESIGN DEVELOPMENT	XX-XX-0X
△ PRICING SET	X-XX-0X
△ CONSTRUCTION DOCUMENT	X-XX-0X

**design phase:**  
CONCEPT PLANS  
FOR FSP. AMENDMENT  
NOT FOR CONSTRUCTION



**THINKTANK**  
DESIGN GROUP Inc.  
600 N. WALLACE LOFT 3  
BOZEMAN, MT 59715  
phone (406)-587-3628  
Fax (406)-587-4659  
E-MAIL: info@thinktankdesign.net

**cotton building**  
LOCATION: Mill District Bozeman, MT  
**amendment to FSP #Z01562**

DATE: 4-20-08  
DRAWN BY: EN

