




EAST ELEVATION SCALE : 1/8" = 1'

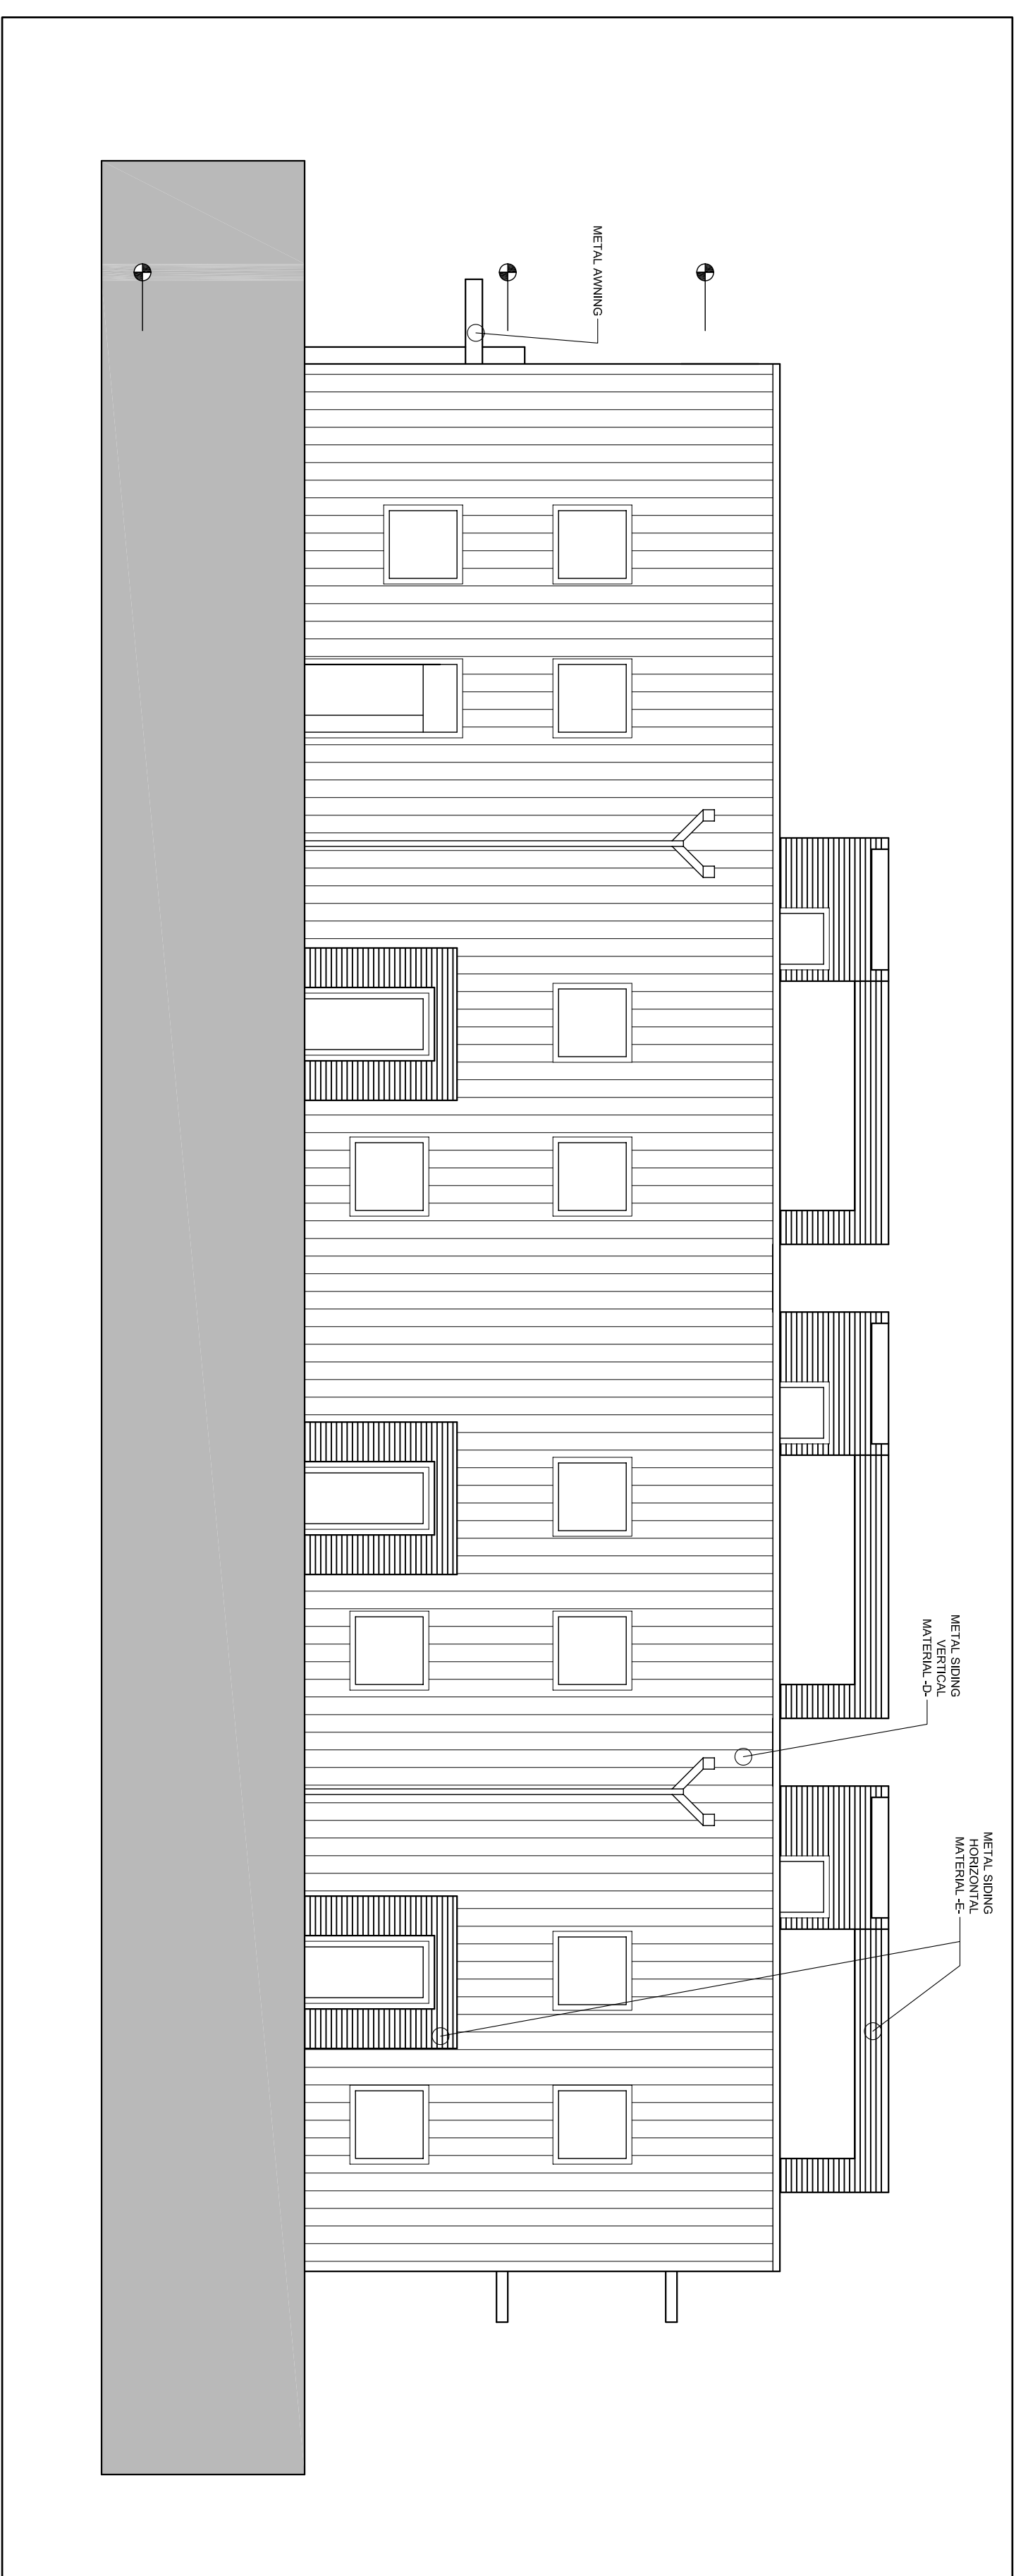

WEST ELEVATION SCALE : 1/8" = 1'

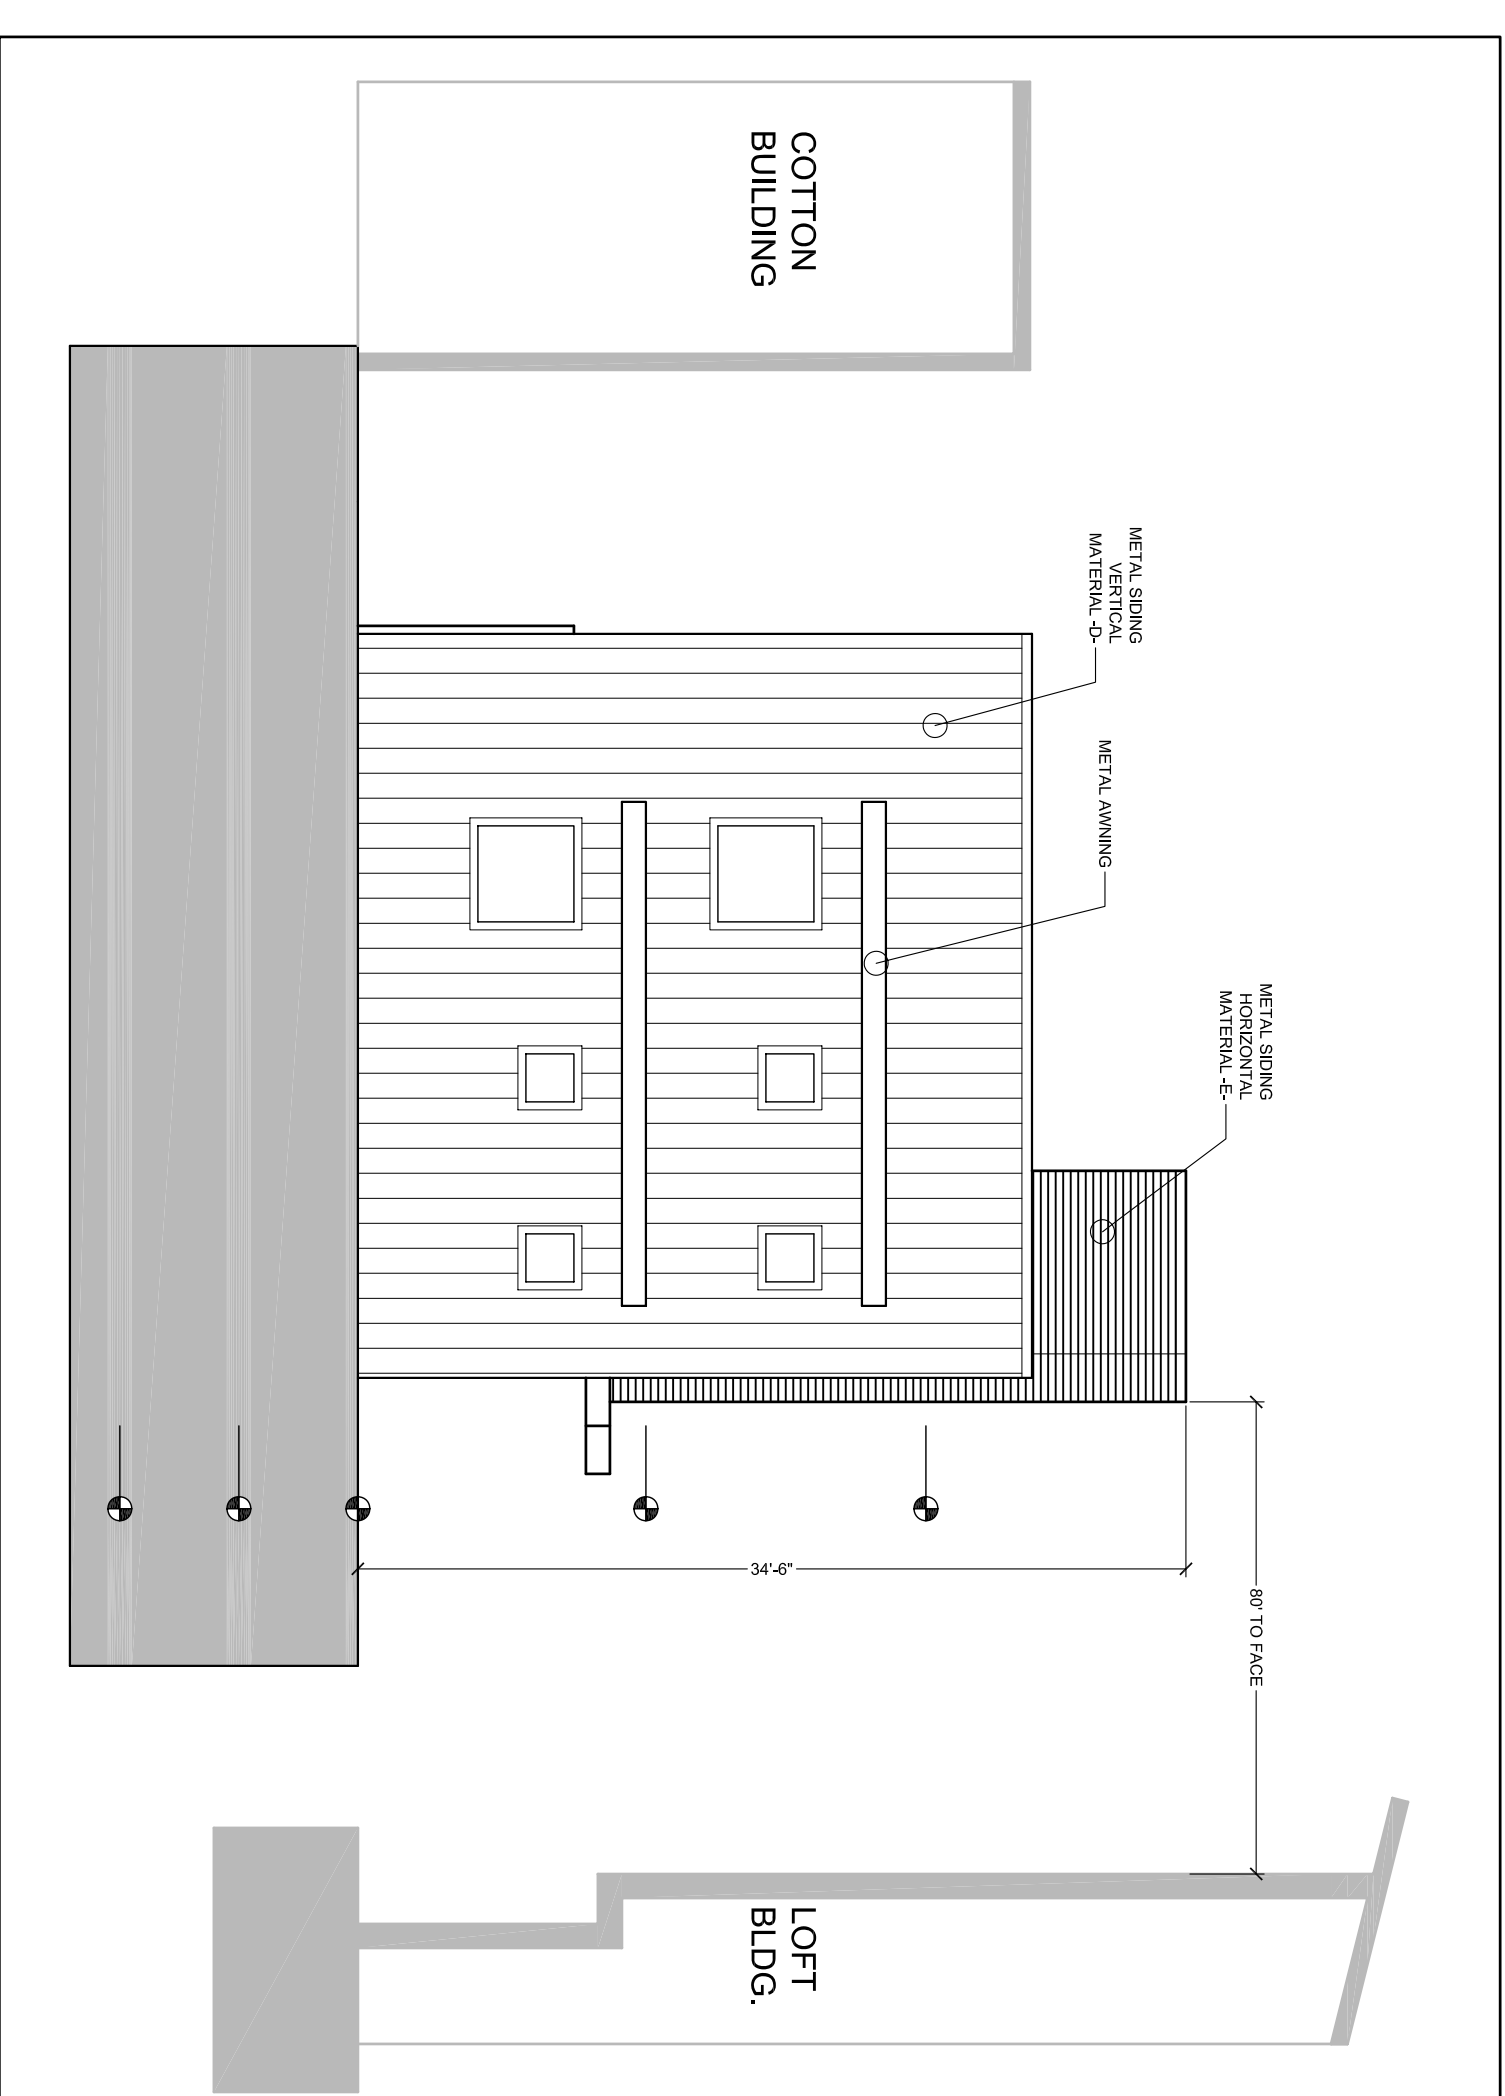


SOUTH ELEVATION SCALE : 1/8" = 1'

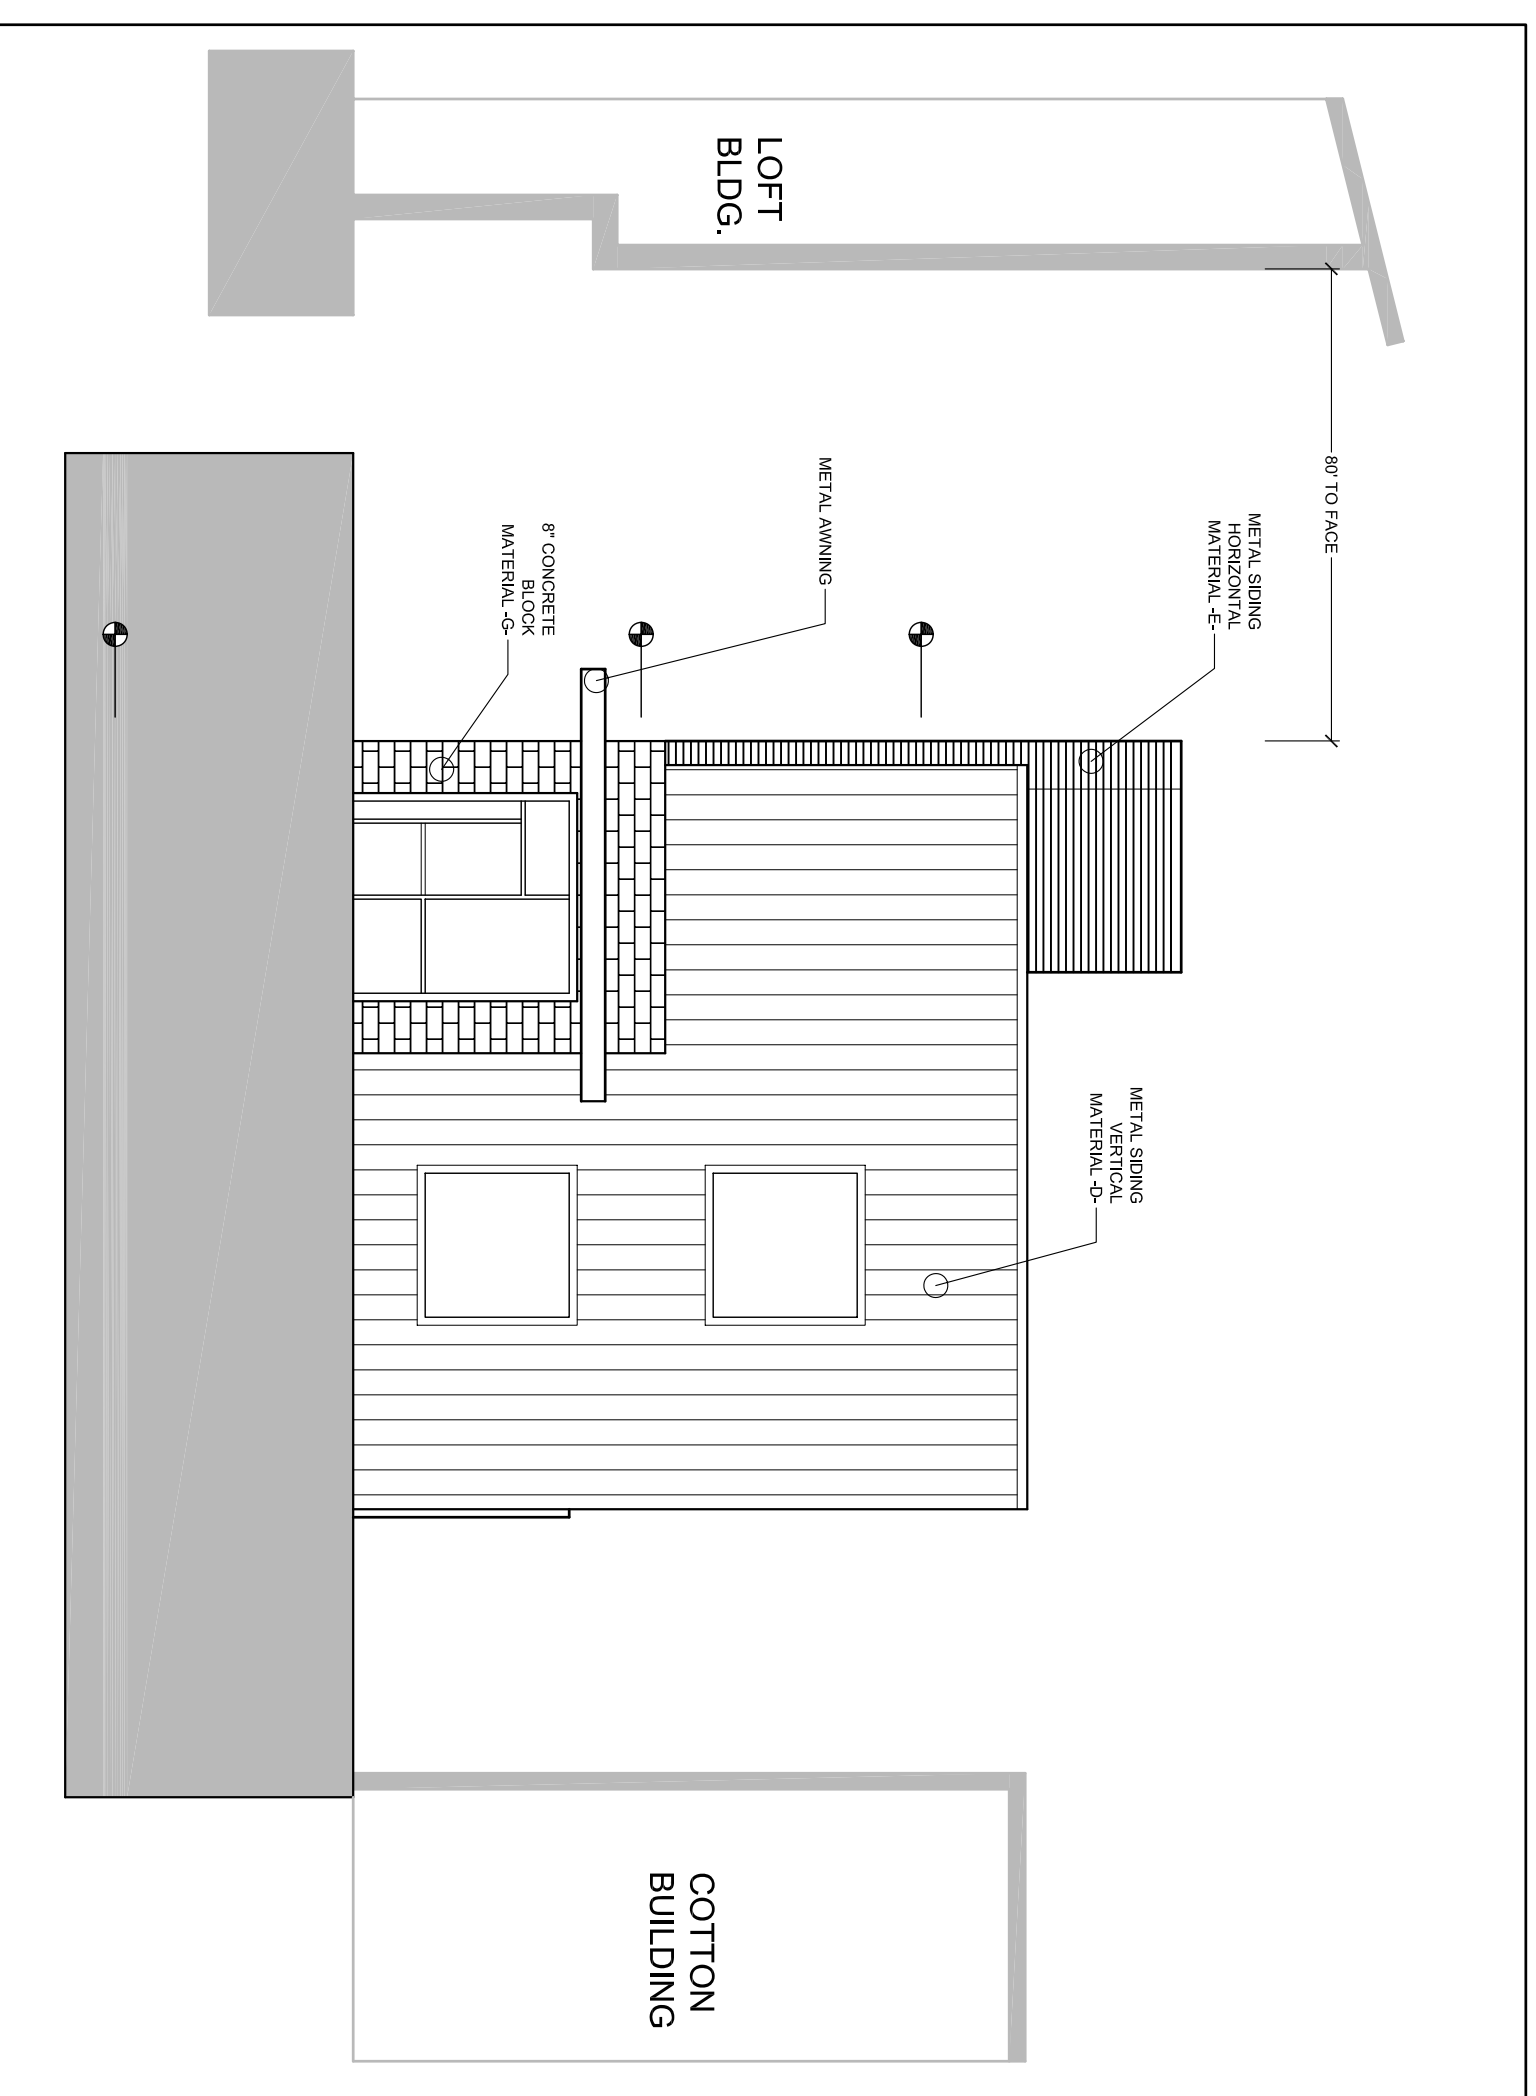

NORTH ELEVATION SCALE : 1/8" = 1'

REVISION	DATE
△ CONCEPT	2-12-08
△ SCHEMATIC	X-XX-0X
△ DESIGN DEVELOPMENT	XX-XX-0X
△ PRICING SET	X-XX-0X
△ CONSTRUCTION DOCUMENT	X-XX-0X

**design phase:**  
**CONCEPT PLANS**  
**FOR FSP. AMENTMENT**  
**NOT FOR CONSTRUCTION**

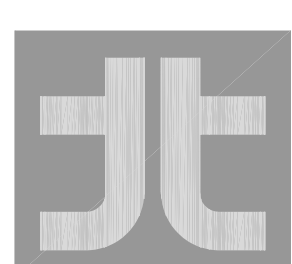

**THINKTANK**  
 DESIGN GROUP Inc.

600 N. WALLACE LOFT 3  
 BOZEMAN, MT 59715

phone (406)-587-3628  
 Fax (406)-587-4659  
 E-MAIL : info@thinktankdesign.net

**mill building**

LOCATION: Mill District Bozeman, MT  
**amendment to FSP #Z01562**

DATE: 4-20-08  
 DRAWN BY: en

**A2.2**